


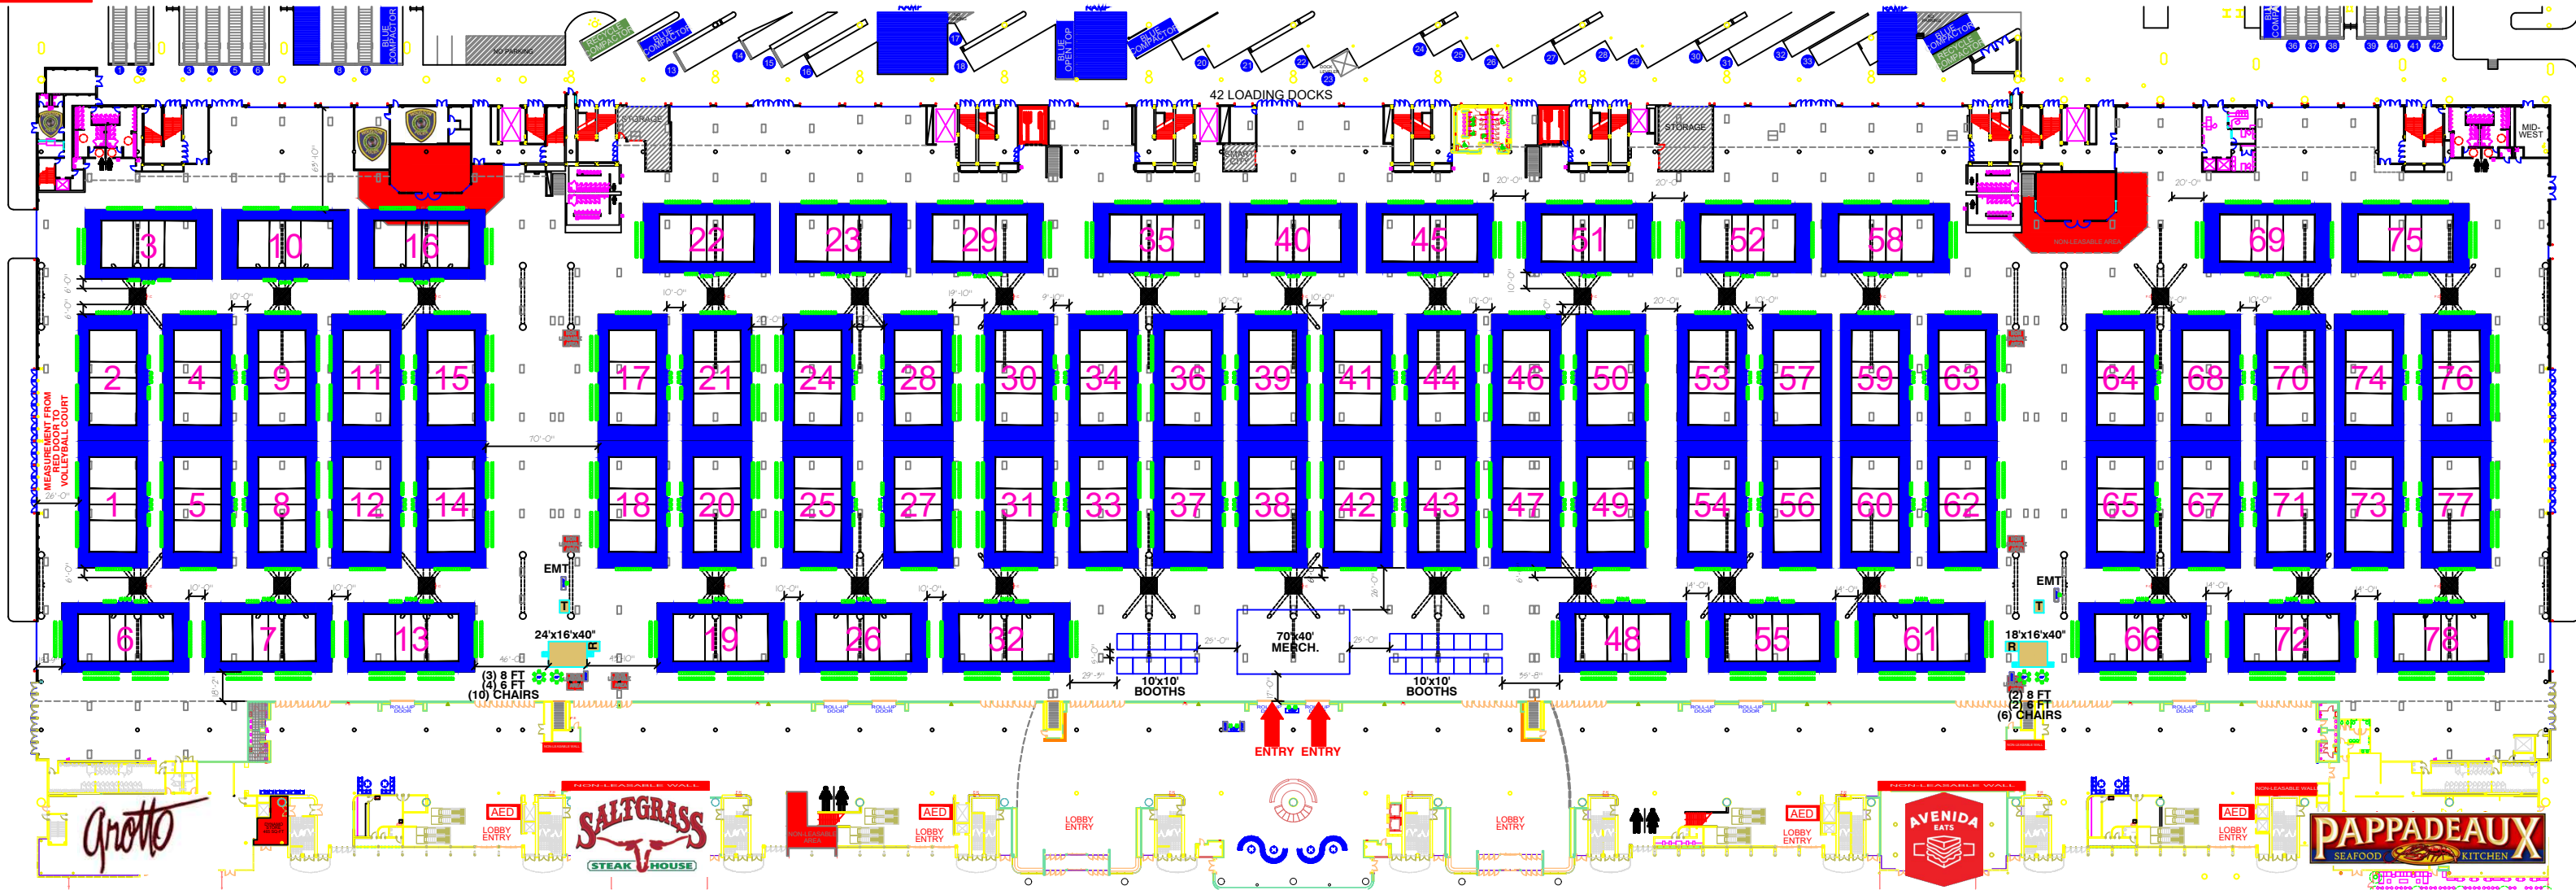

CROSS COURT CLASSIC



ALL CHANGE REQUESTS TO THIS DRAWING MUST BE SUBMITTED THROUGH THE EVENT MANAGER. THIS DIAGRAM IS SUBJECT TO FIRE MARSHAL APPROVAL.

EVENT MANAGER
BRENDA WHARRY


EVENT DATE
03/07-10/2024

EVENT ID
6761

ROOM #
HALL-ABCDE

PLOT DATE
**Feb 02, 2024
4:00 PM**

CROSS COURT CLASSIC

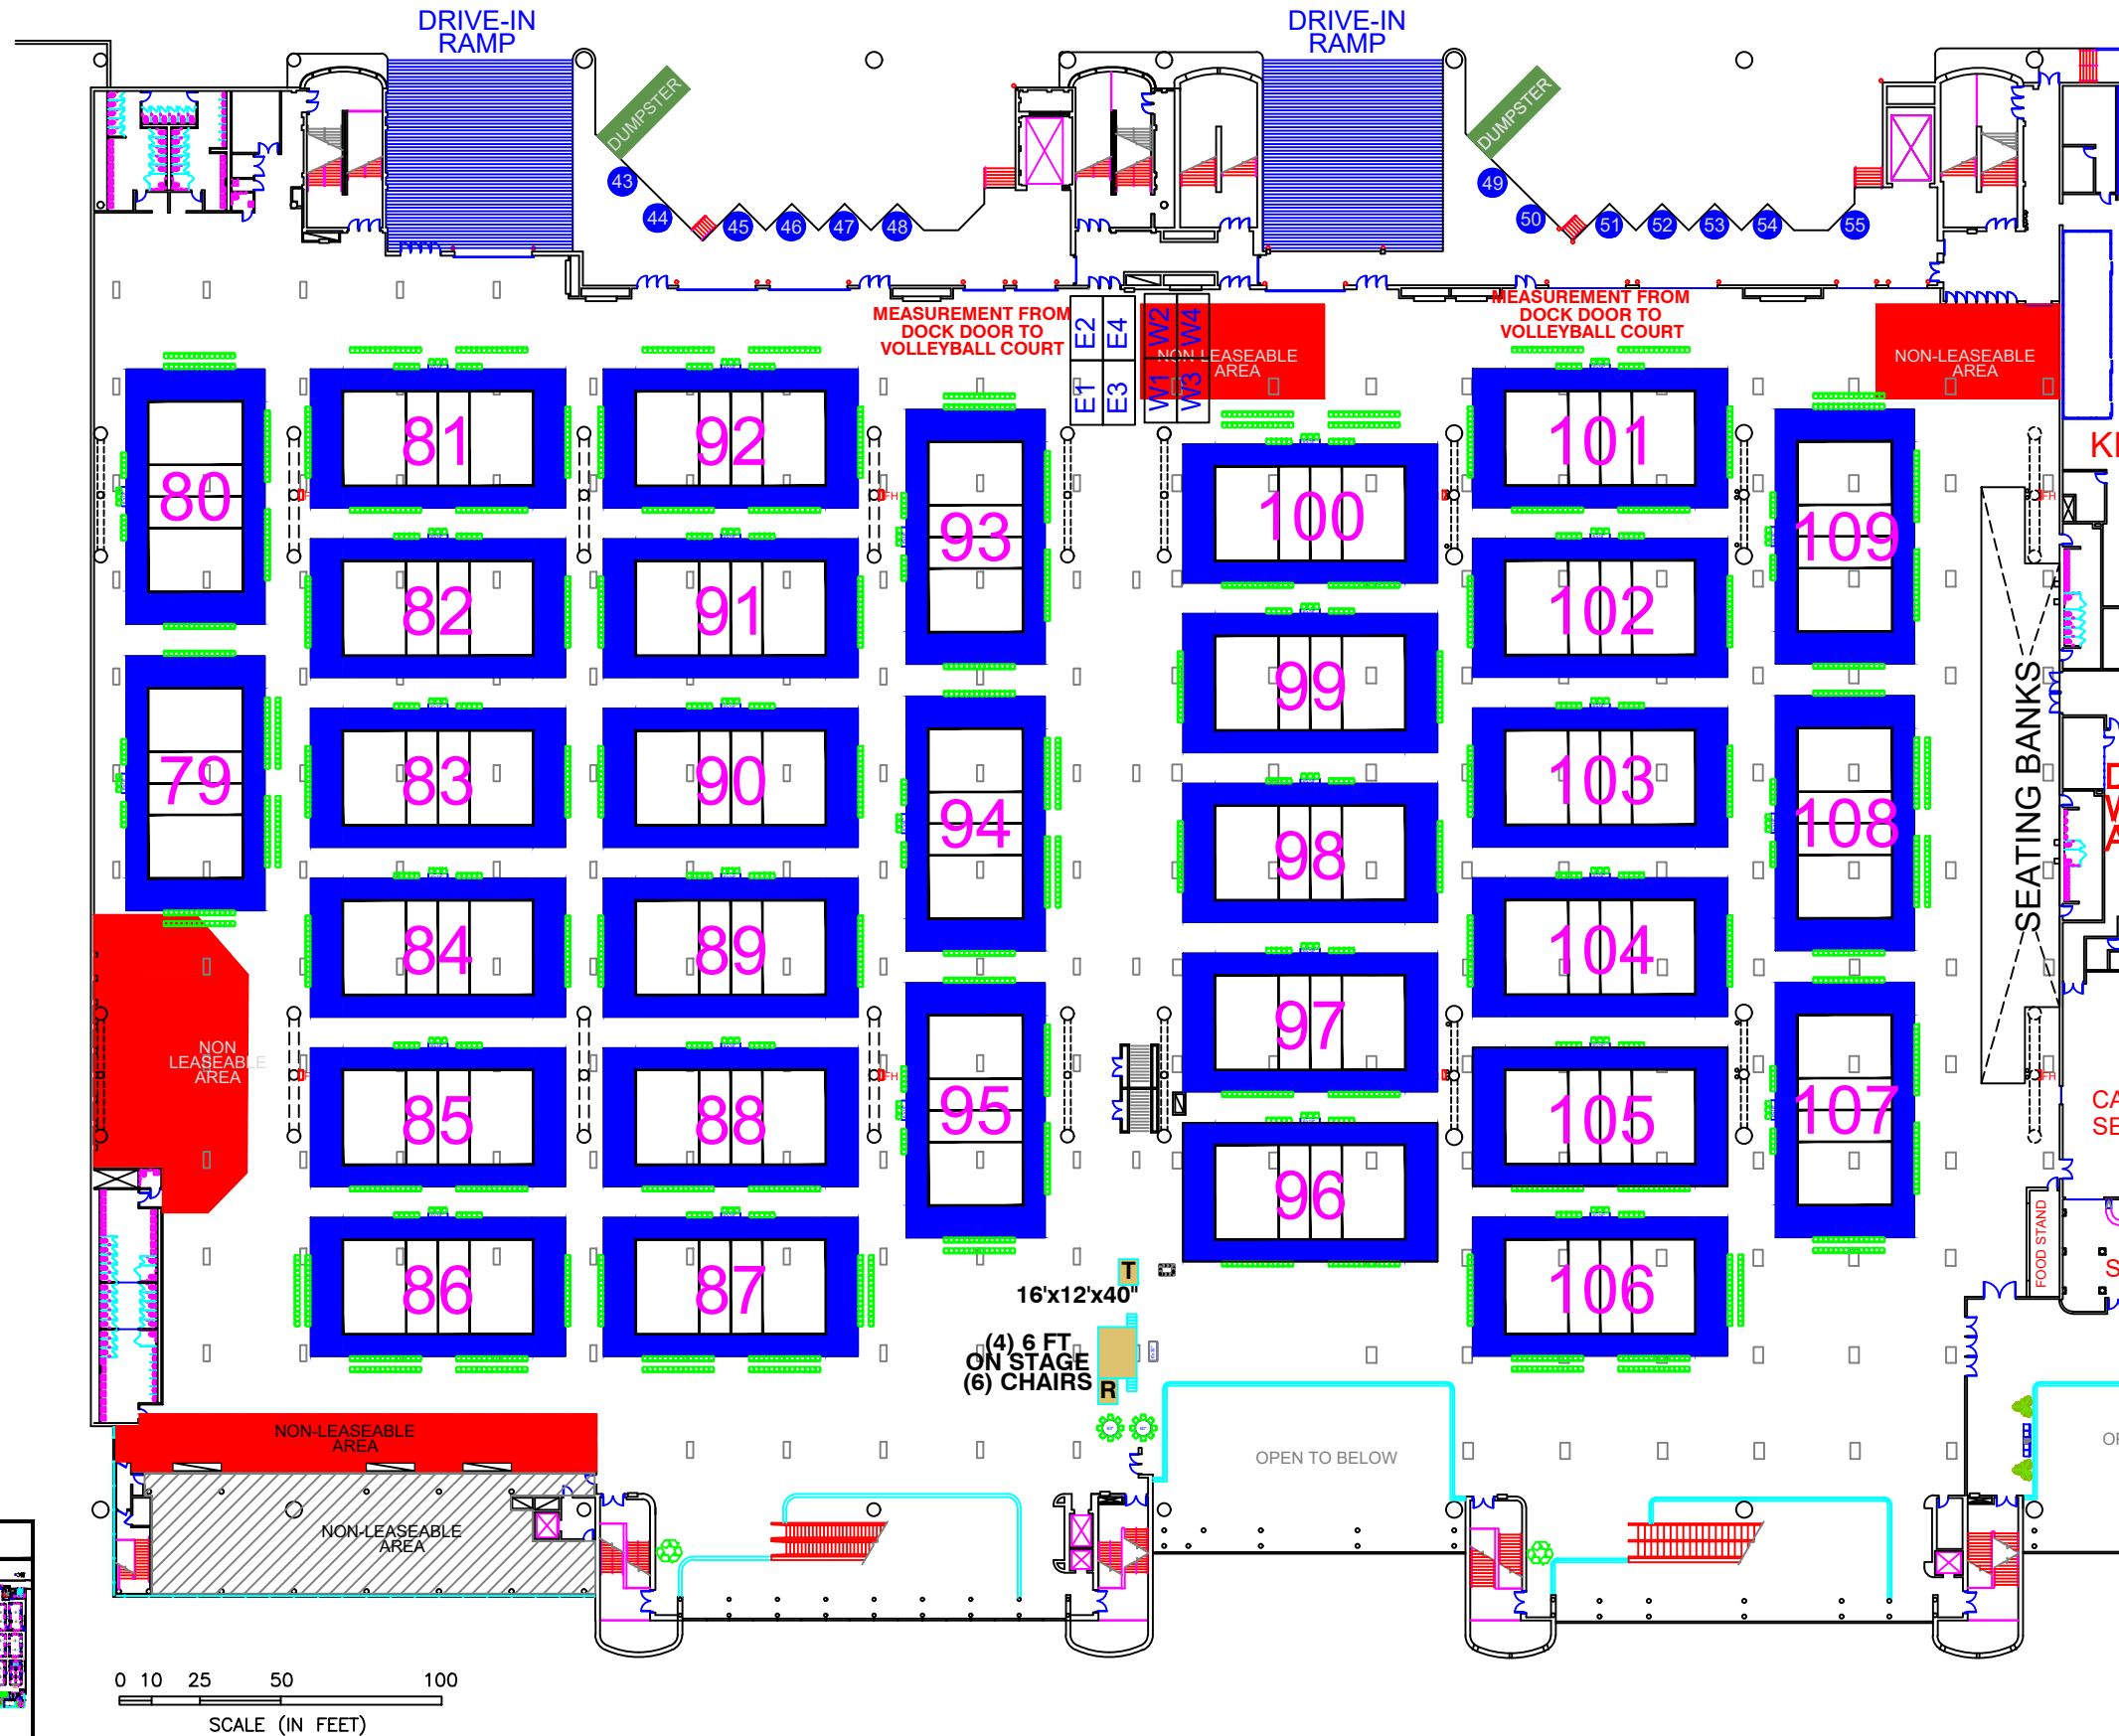

0 10 25 50 100
SCALE (IN FEET)

KEY MAP



0 10 25 50 100
SCALE (IN FEET)

ALL CHANGE REQUESTS TO THIS DRAWING MUST BE SUBMITTED THROUGH THE EVENT MANAGER. THIS DIAGRAM IS SUBJECT TO FIRE MARSHAL APPROVAL.

EVENT MANAGER
BRENDA WHARRY

EVENT DATE
03/07-10/2024

EVENT ID
6761

ROOM #
HALL-A3-B3

PLOT DATE
**Feb 02, 2024
1:57 PM**